


BUILDING SECTION

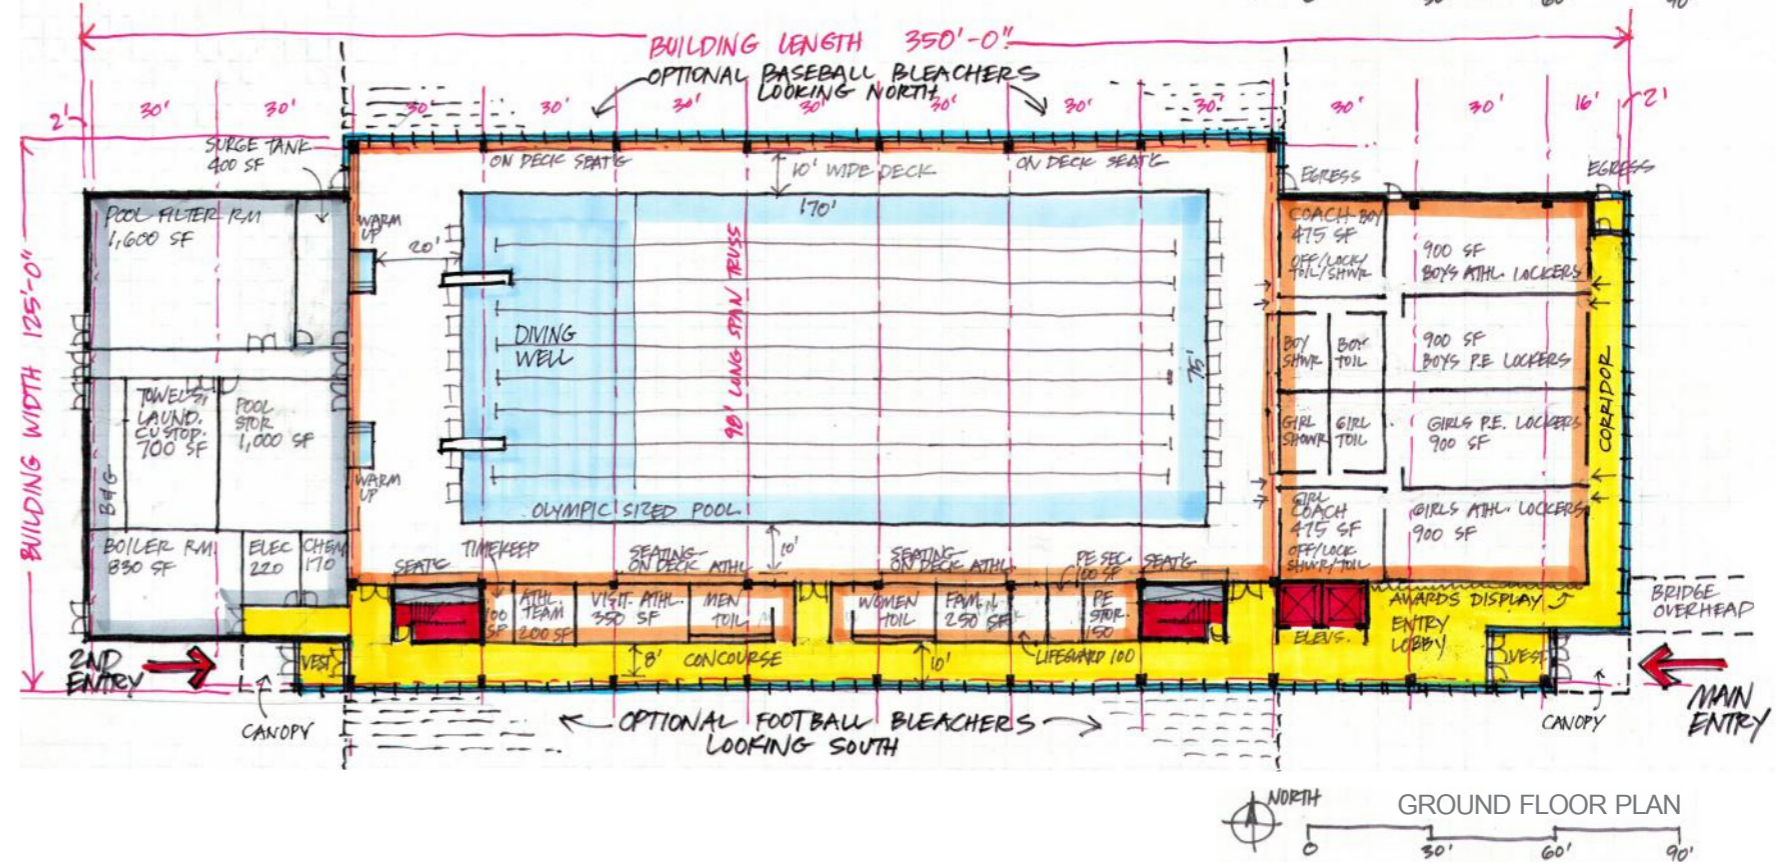

GROUND FLOOR PLAN

# BUILDING CONCEPT





# SITE OPTIONS